



**Plan Subsol Sc. 1:50**

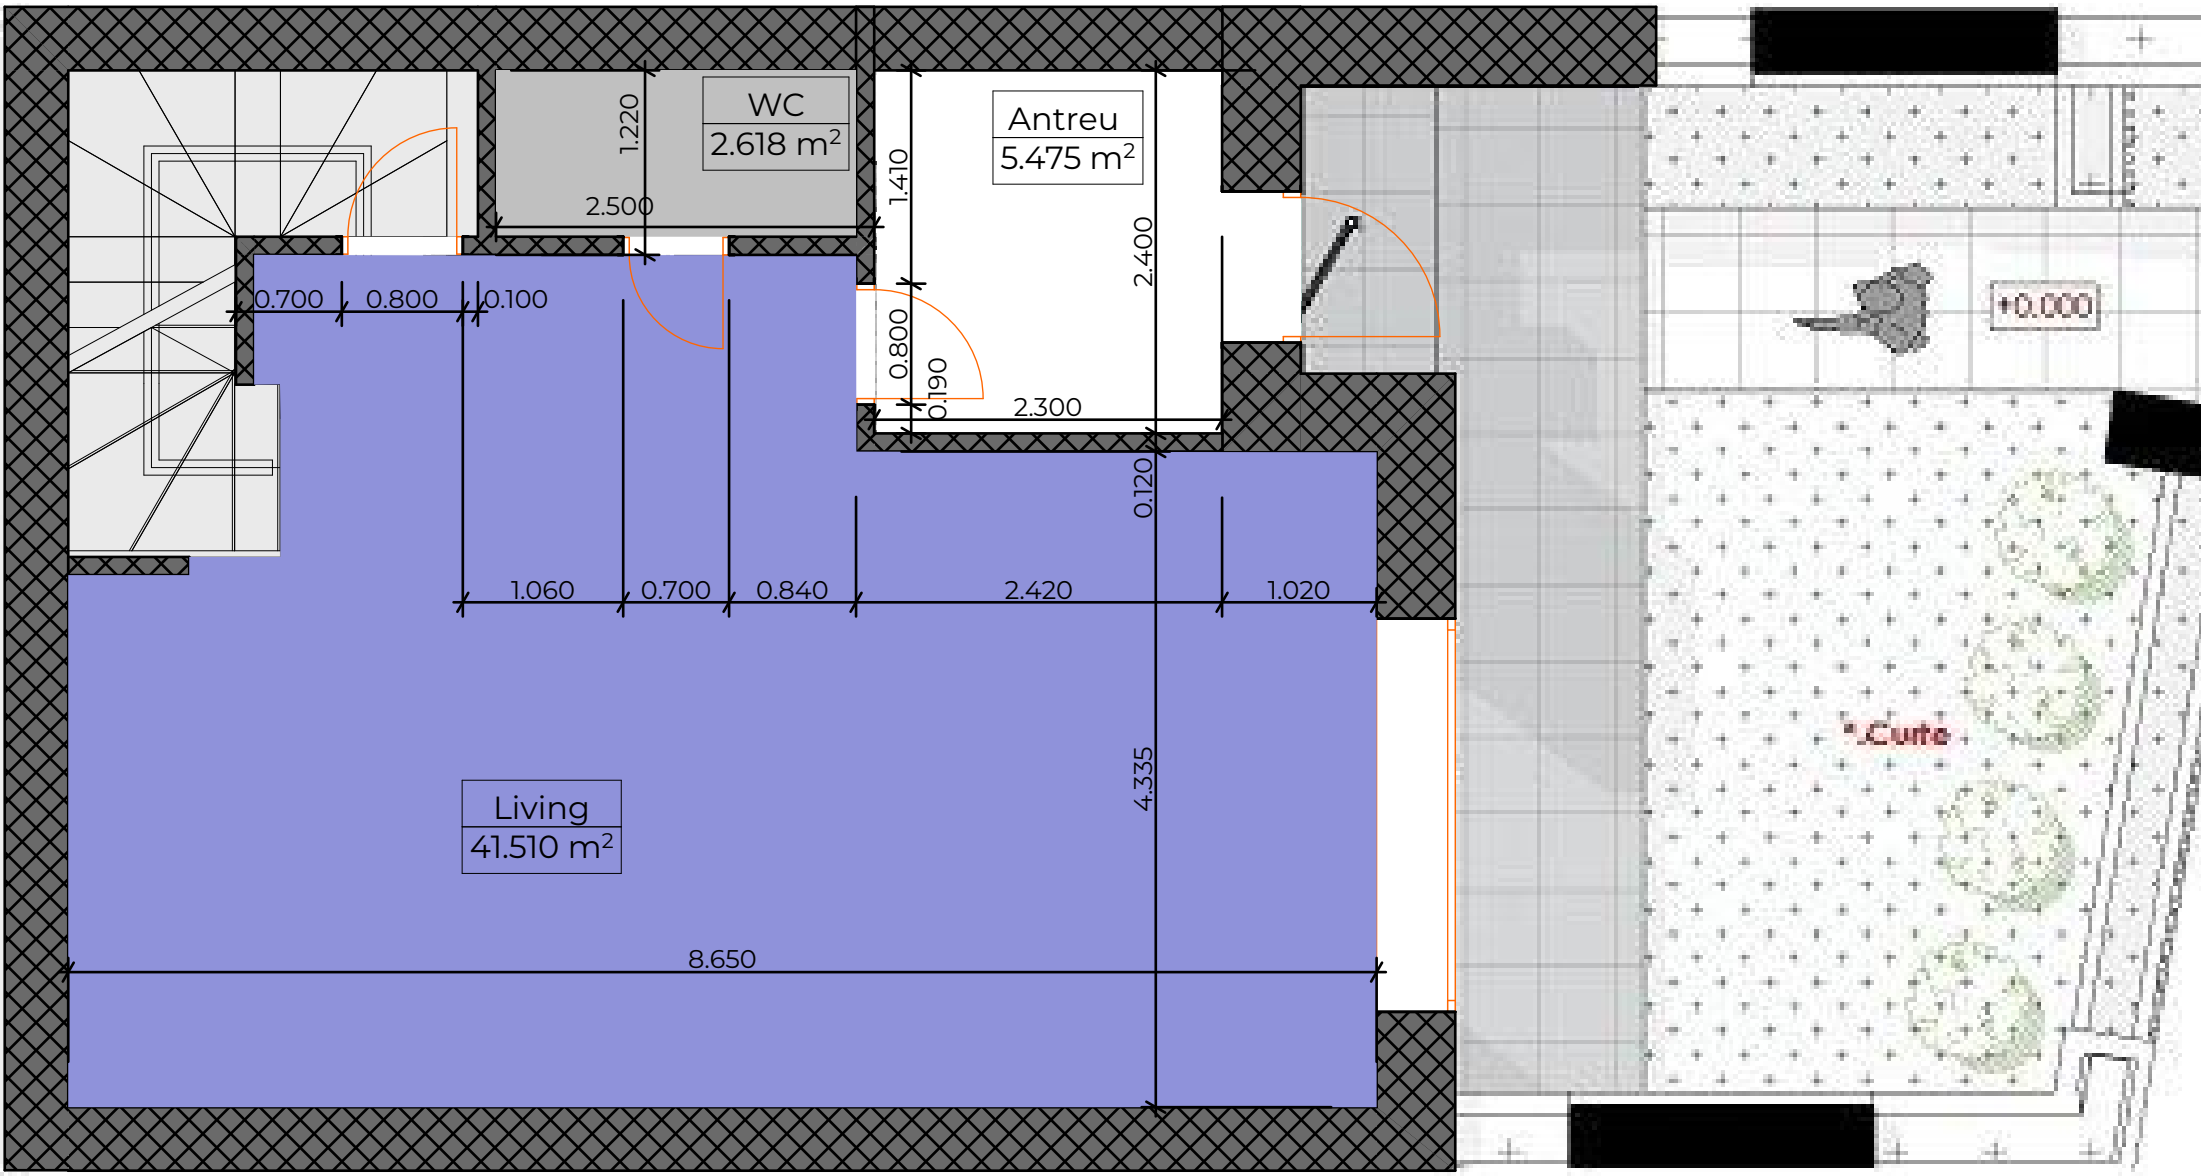

**Plan Parter Sc. 1:50**

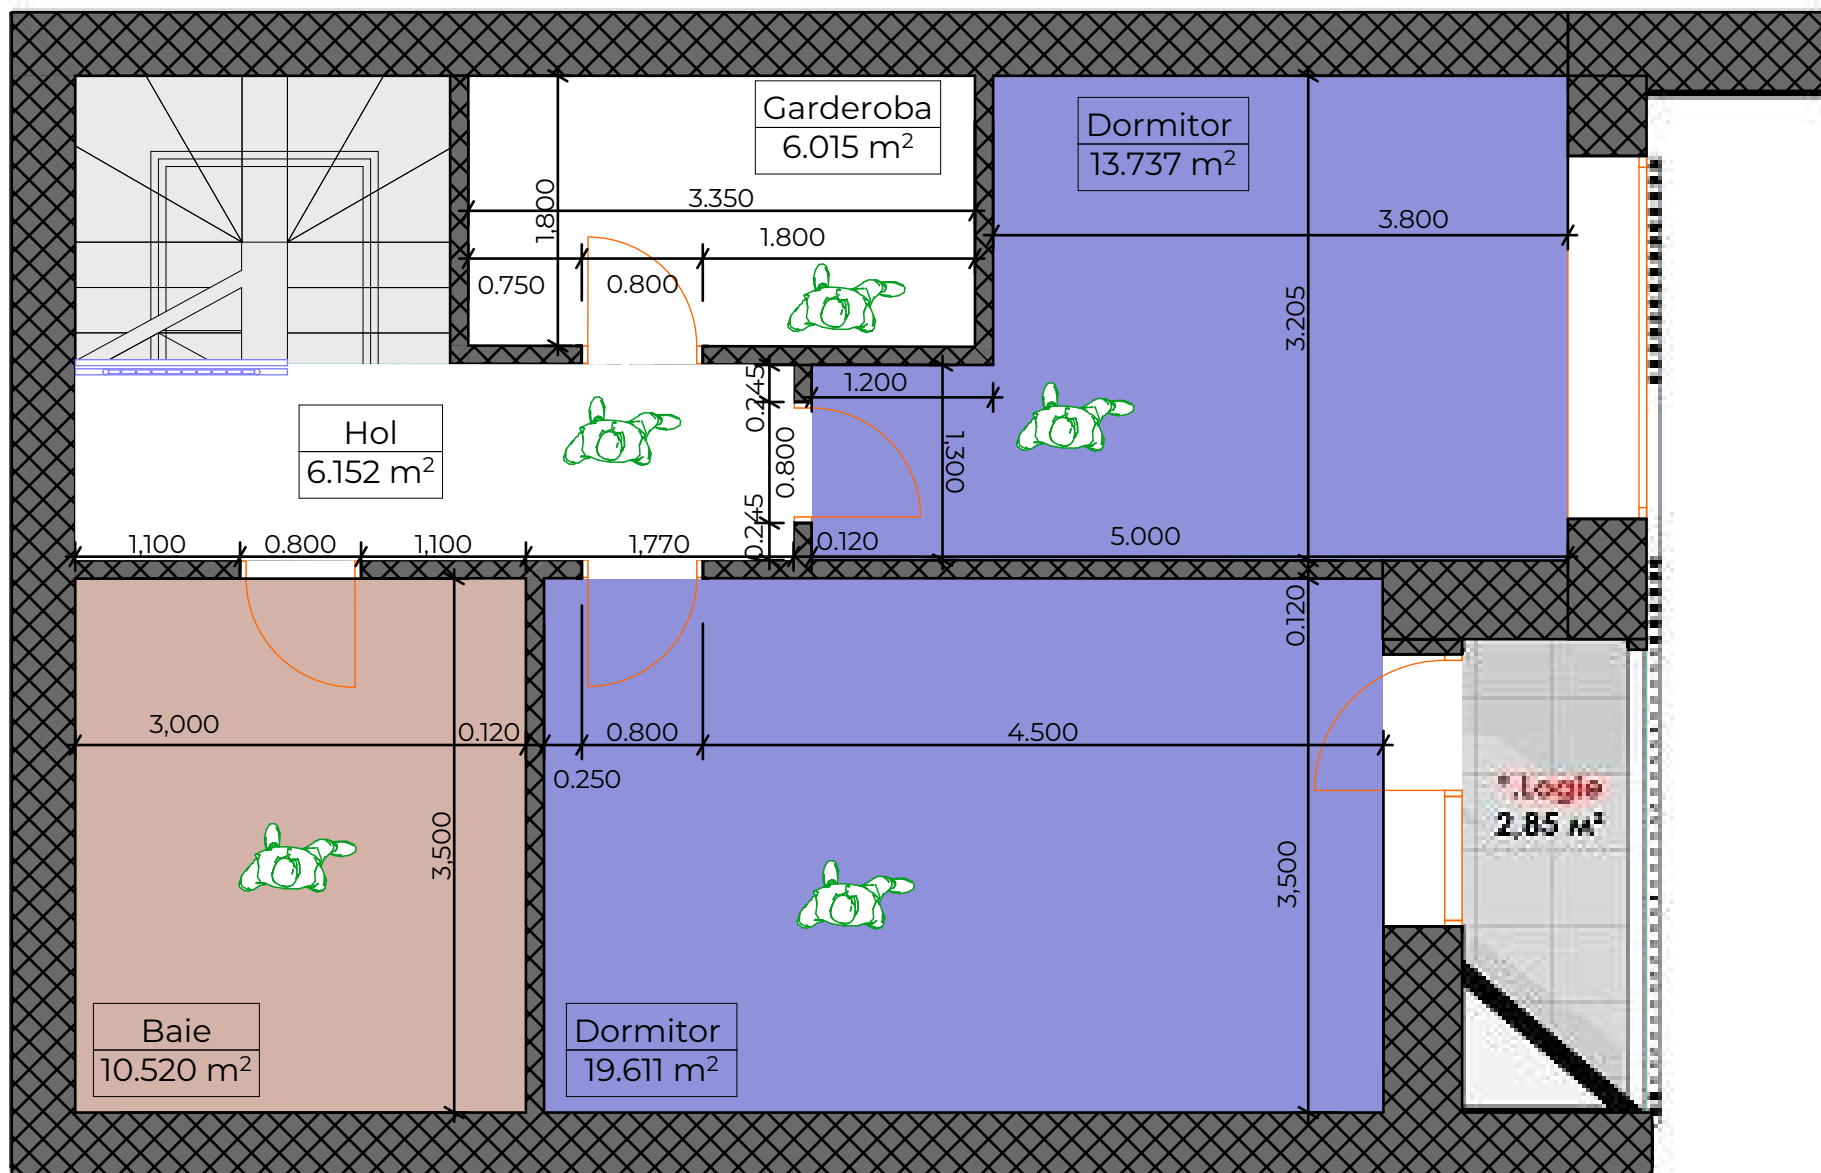

**Plan Etaj Sc. 1:50**